



BASEMENT PLAN
(SHOWN W/ OPT. CONDITIONS) SCALE 1/4" = 1'-0"

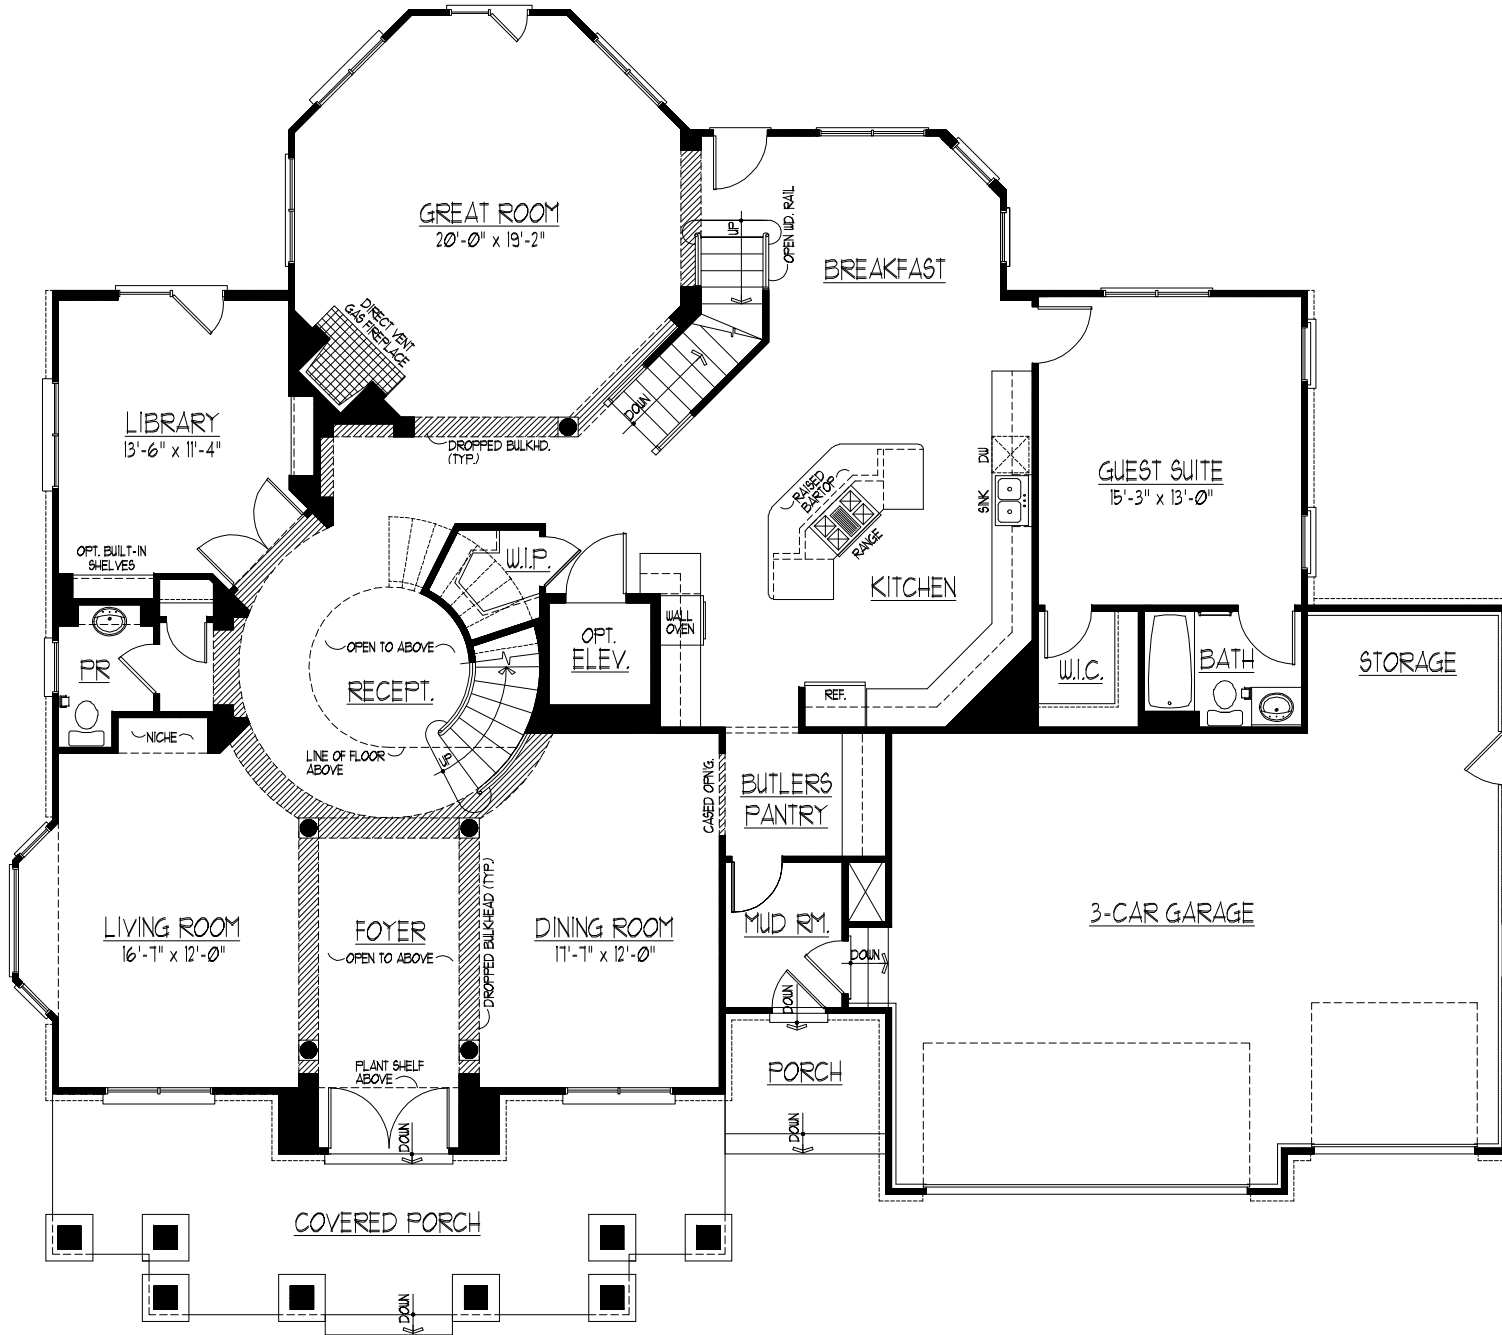

FIRST FLOOR PLAN

SCALE: 1/4" = 1'-0"

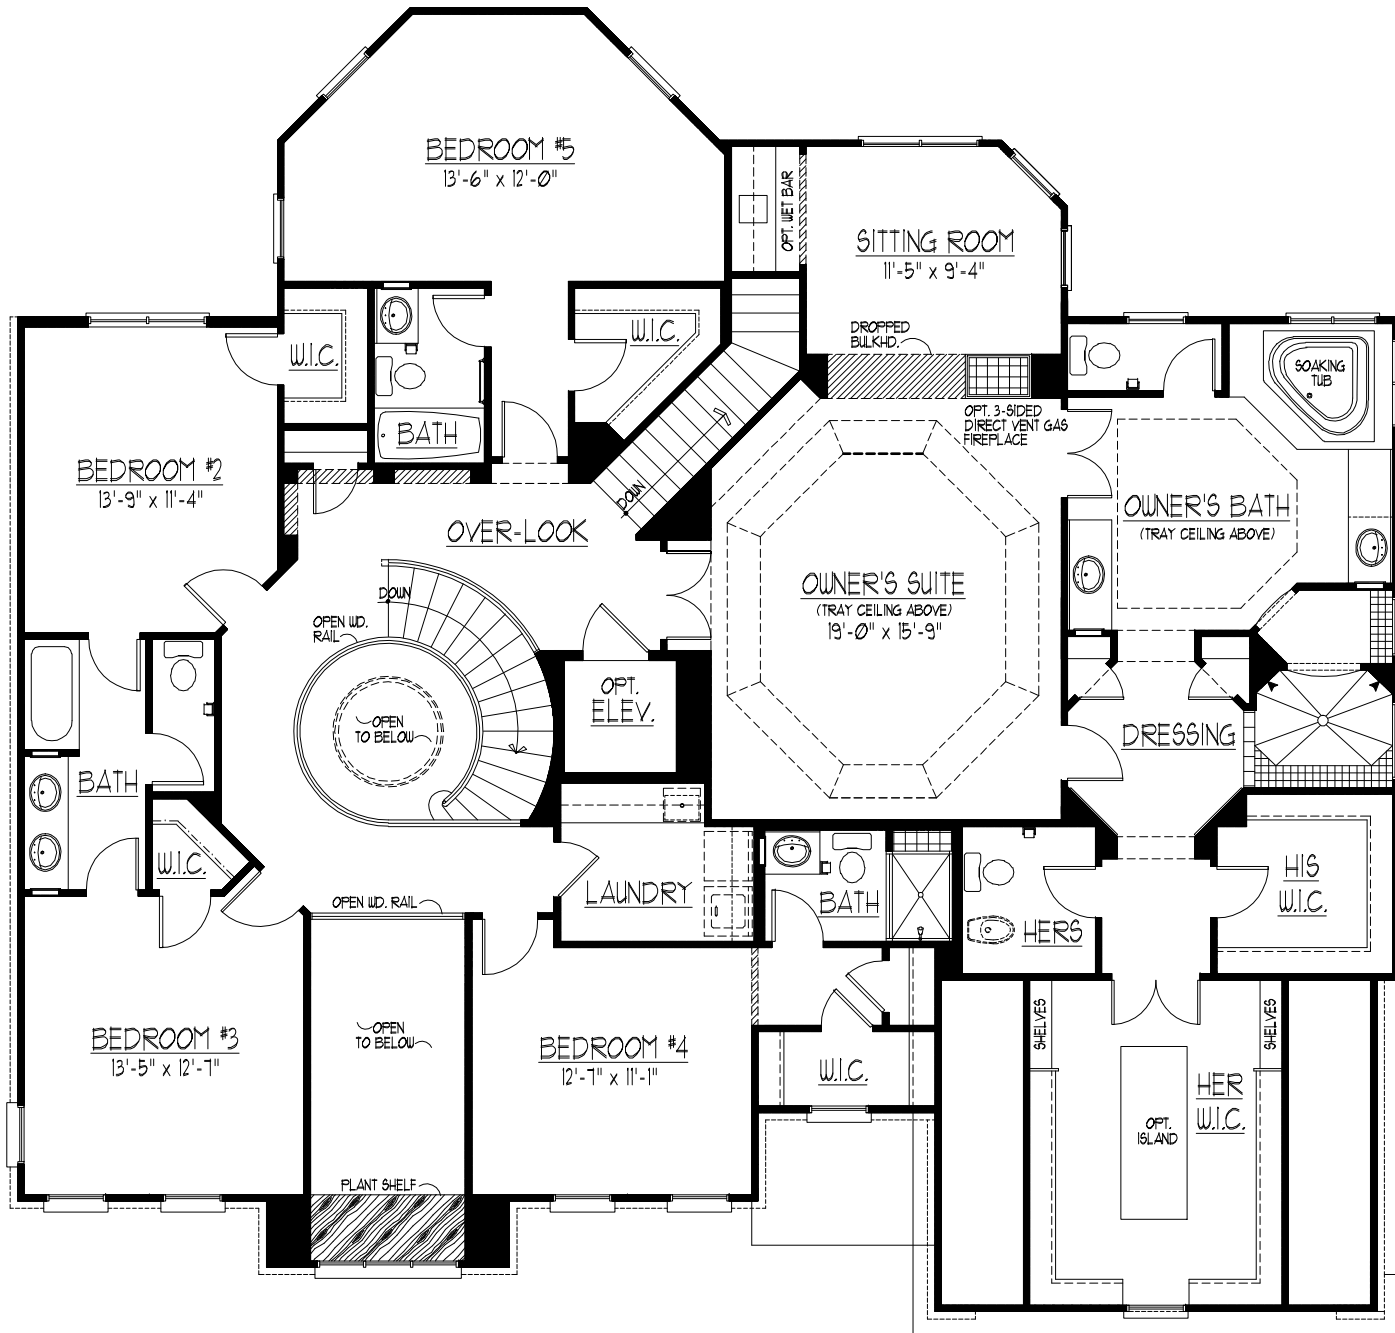

SECOND FLOOR PLAN

SCALE: 1/4" = 1'-0"